

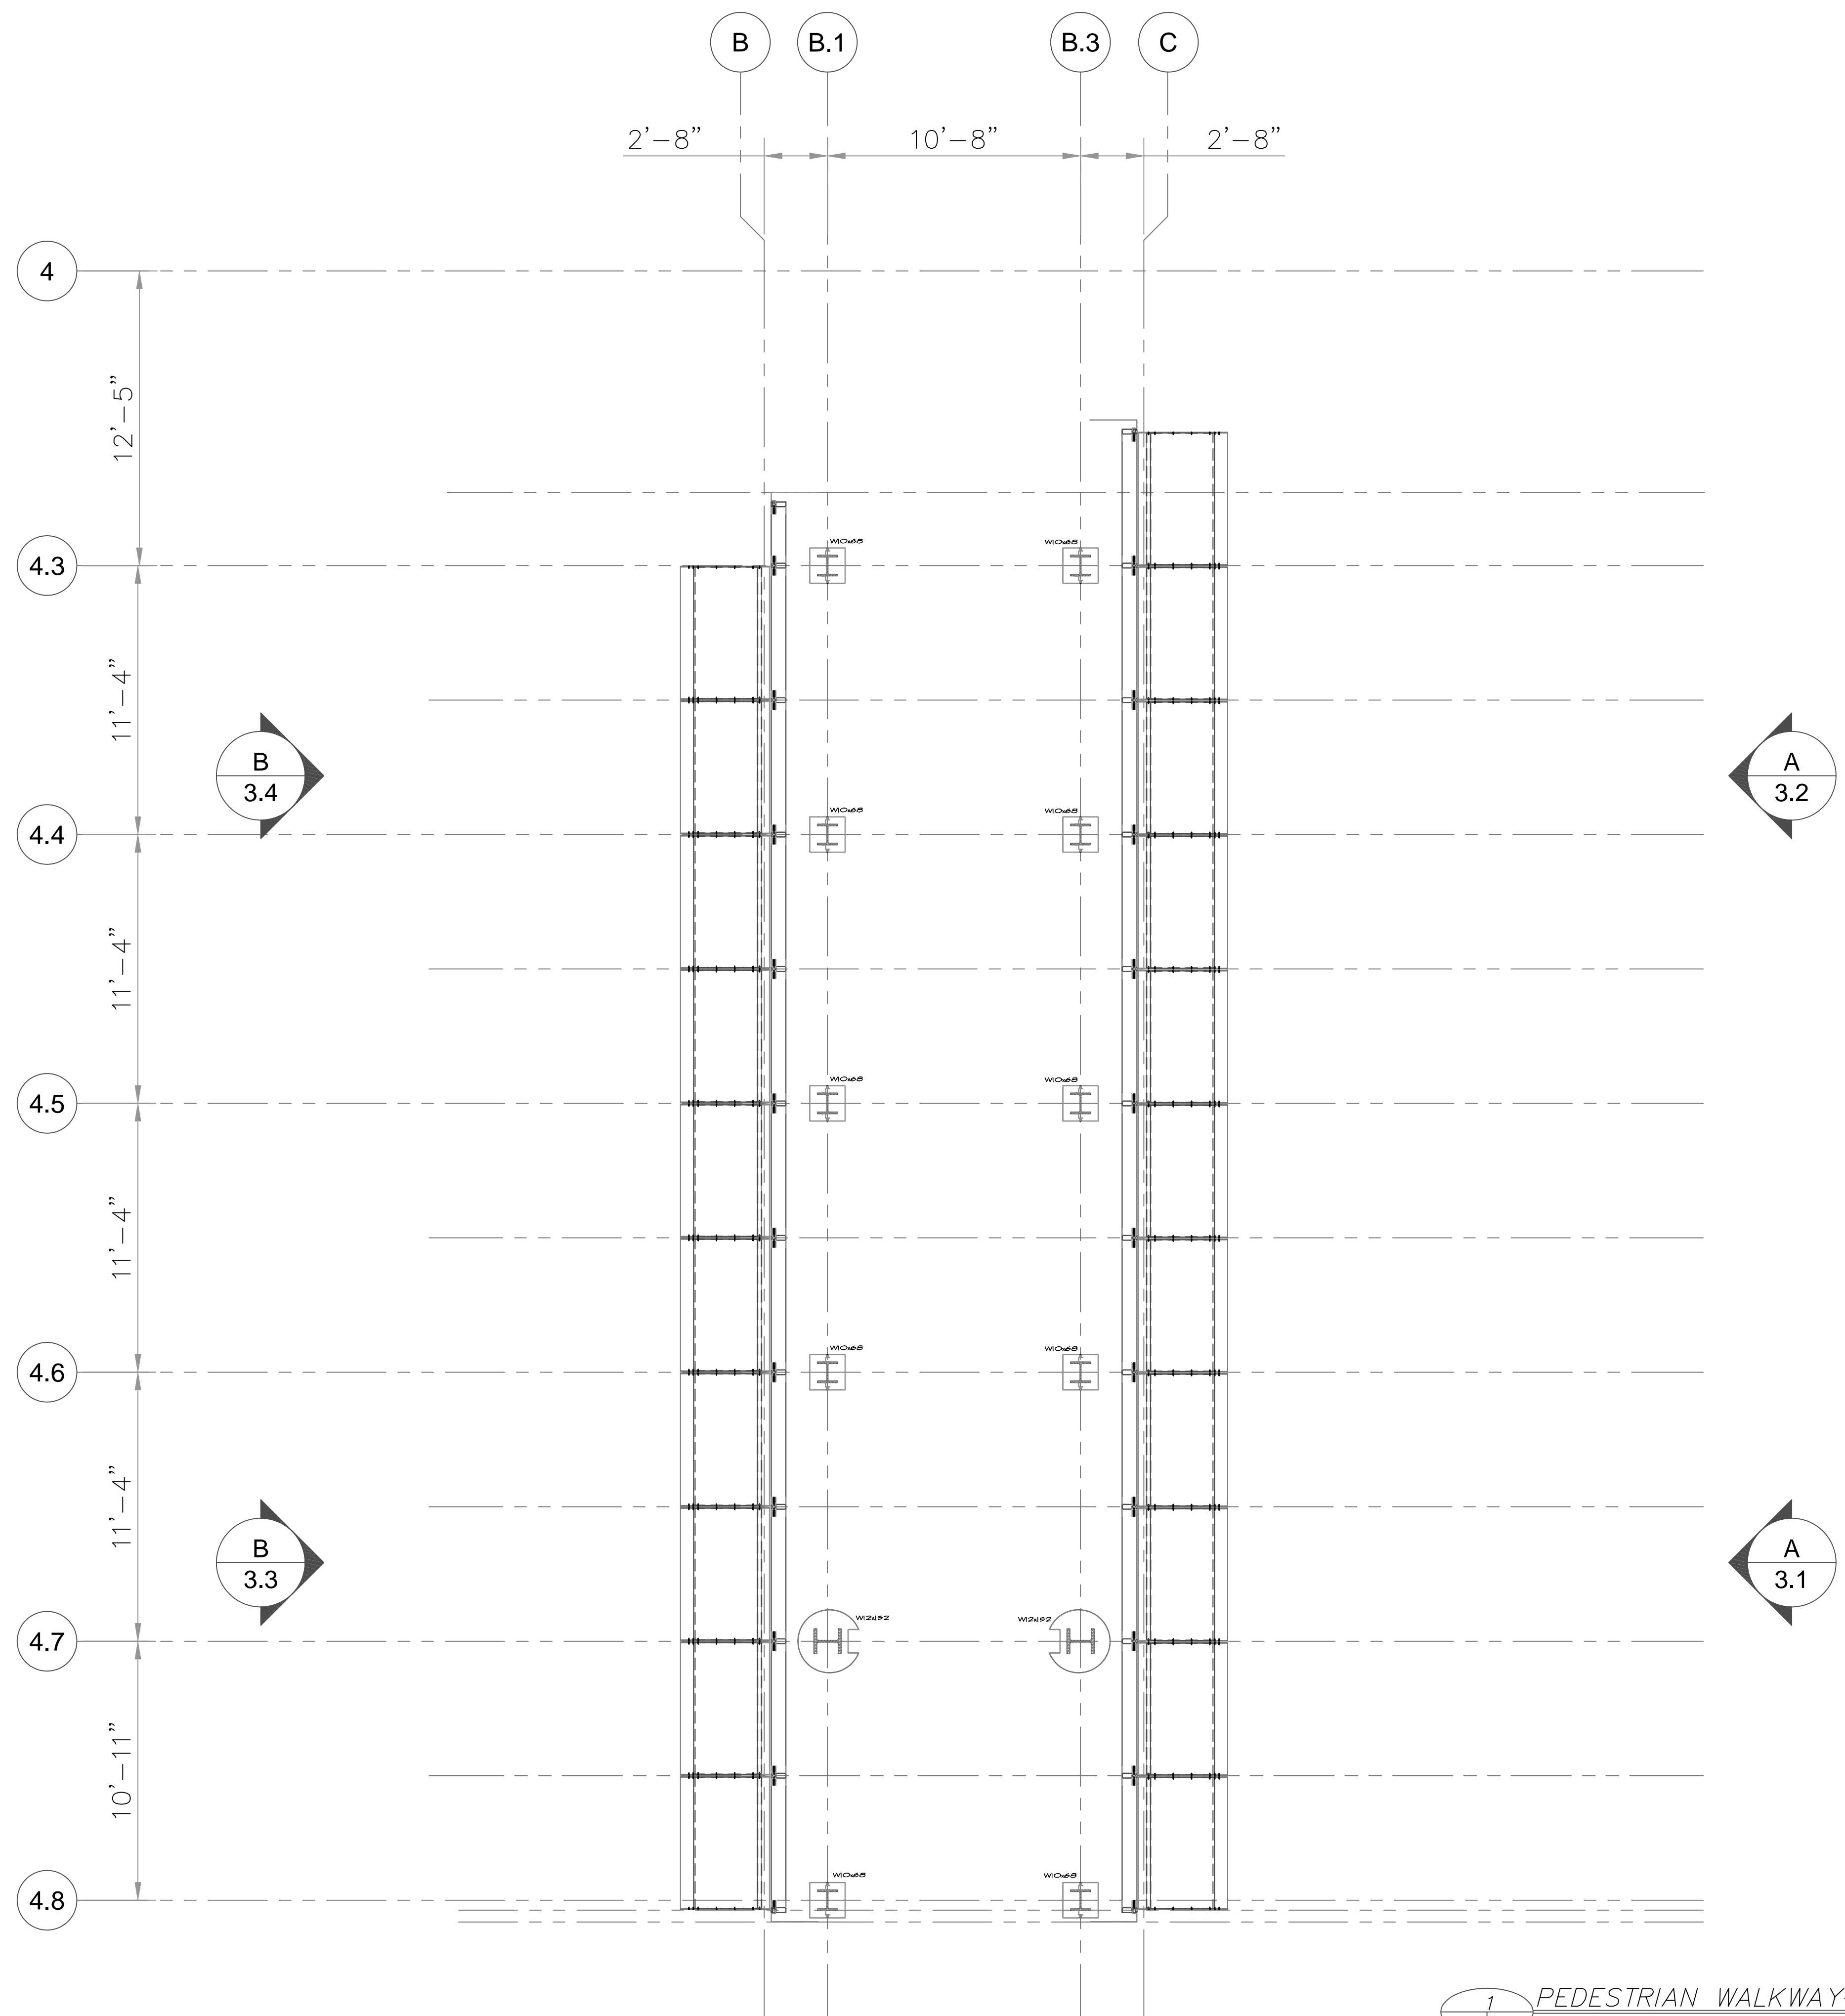


PLT DATE: November 09, 2007 @ 08:11 am
 FILE LOCATION: N:\Client_Documents\Heinaman Contract Glazing\Pomerado Walkway\Heinaman Contract Glazing\Layout.dwg; LAYOUT NAME: 2.1)

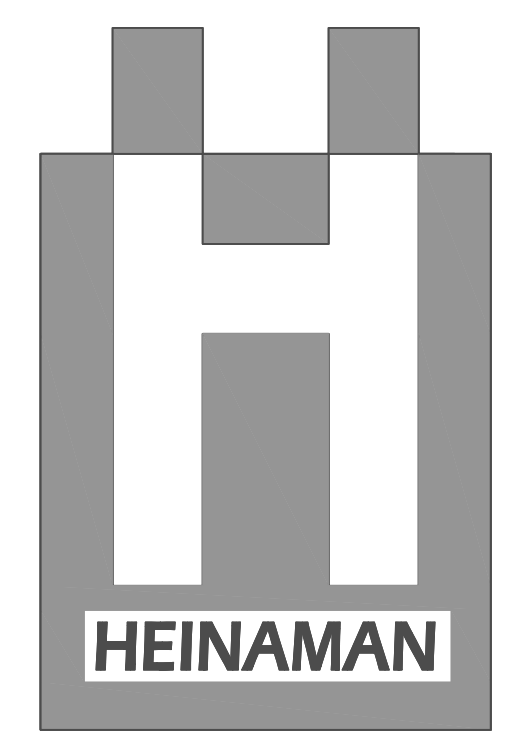

1 PEDESTRIAN WALKWAY-2ND LEVEL
 SCALE: 1/4" = 1'-0"

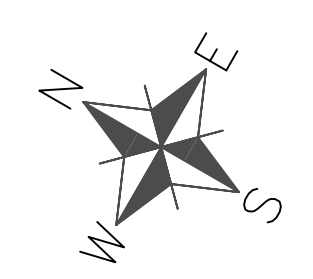

**CONTRACT
 GLAZING**

26981 Vista Terrace Dr.
 Lake Forest, Ca. 92630
 Ph. (949) 587-0266
 Fax (949) 587-0267

Architect:
 ANSHEN + ALLEN

Contractor:
 Rudolf & Sletten, Inc.

Project Name
 Pomerado Hospital Walkway
 15611 Pomerado Road
 Poway, CA 92064

Date: 10-20-08

These drawings represent Aspen Drafting Inc's interpretation of information and the application of products provided by the architect. The sole purpose of these drawings is to assist the glazing subcontractor/fabricator in the fabrication and installation of the glazing. Ultimately the sole responsibility of verifying all the dimensions, quantities, design requirements, structural integrity and the architectural intent of the glazing is that of the glazing subcontractor/fabricator. However, it is equally important that the general contractor coordinate these drawings with all other affected subcontractors, the architect of record and the engineer. Aspen Drafting Inc. will not be held in any way liable for any errors and or omissions implied or otherwise.

These shop drawings must be approved by the architect and engineer prior to preparing the order placement and fabrication.

© 2007 Aspen Drafting Inc.

The use of these documents and drawings shall be restricted to the original project for which they were prepared and any publication of these documents and drawings are expressly limited to such project.
 Re-use, reproduction or publication by any method, in whole or in part, of these documents and drawings is prohibited. Title of these documents and drawings remain with Aspen Inc.
 Aspen Drafting Inc. retains all federal, state and common law copyright protections.
 17 U.S.C. section 101 et seq.

PRODUCED BY:
**ASPEN
 DRAFTING**
 6990 W. 38th. Ave.
 Suite #205
 Wheat Ridge, CO. 80033
 Phone: (303) 205-6394
 FAX: (303) 205-6392
 1-800-746-0641
 aspendrafting.com

no.	revisions	by	date

drawn by : Duy N.
 checked by : Dave M.

Engineer
Stamp

